


DESIGNED & DRAWN BY
- DON NOWNER -

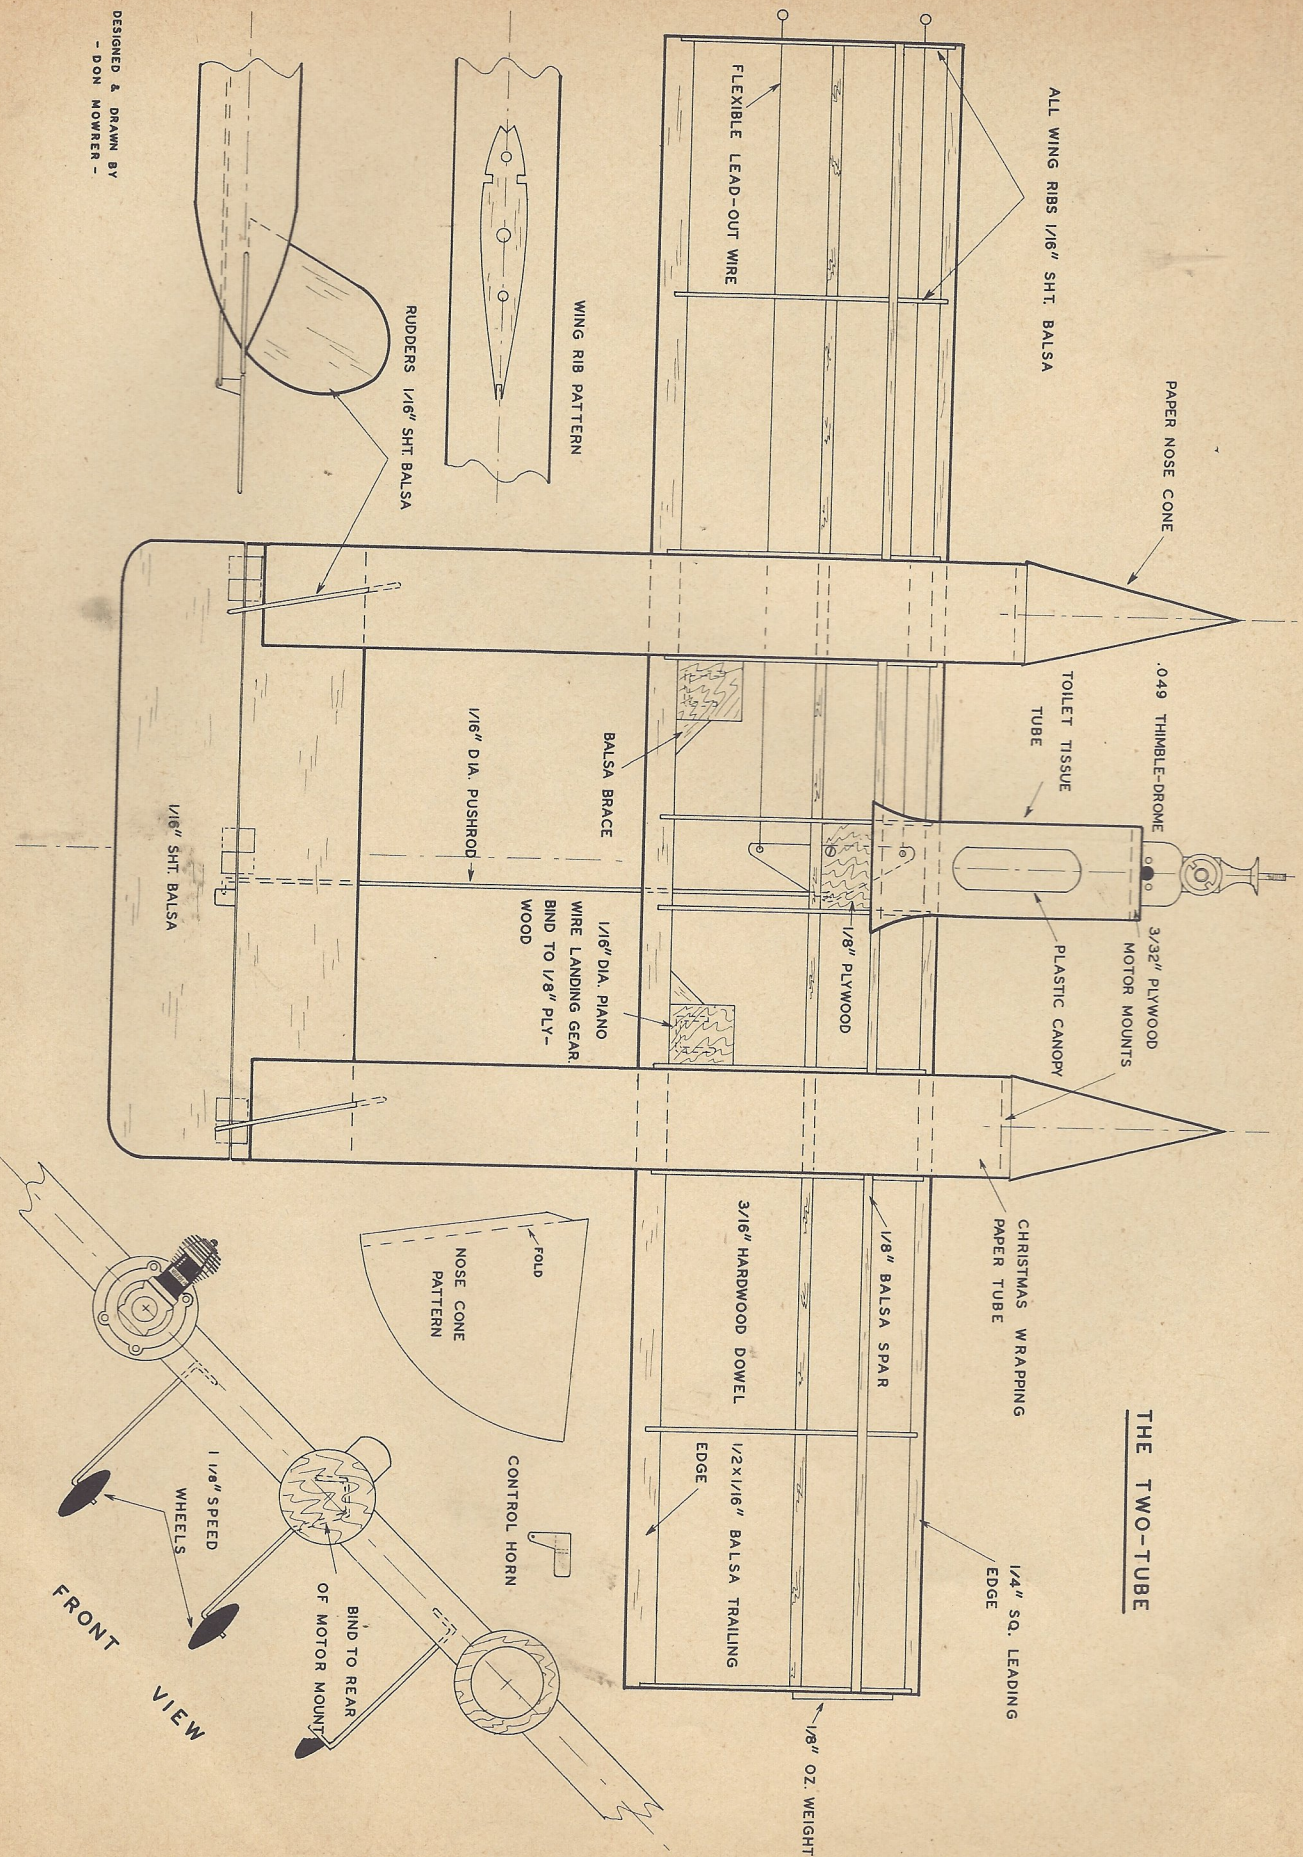

FULL SIZE PLAN AVAILABLE—SEE PAGE 63